


FIRST FLOOR PLAN  
SCALE: 1/4" = 1'

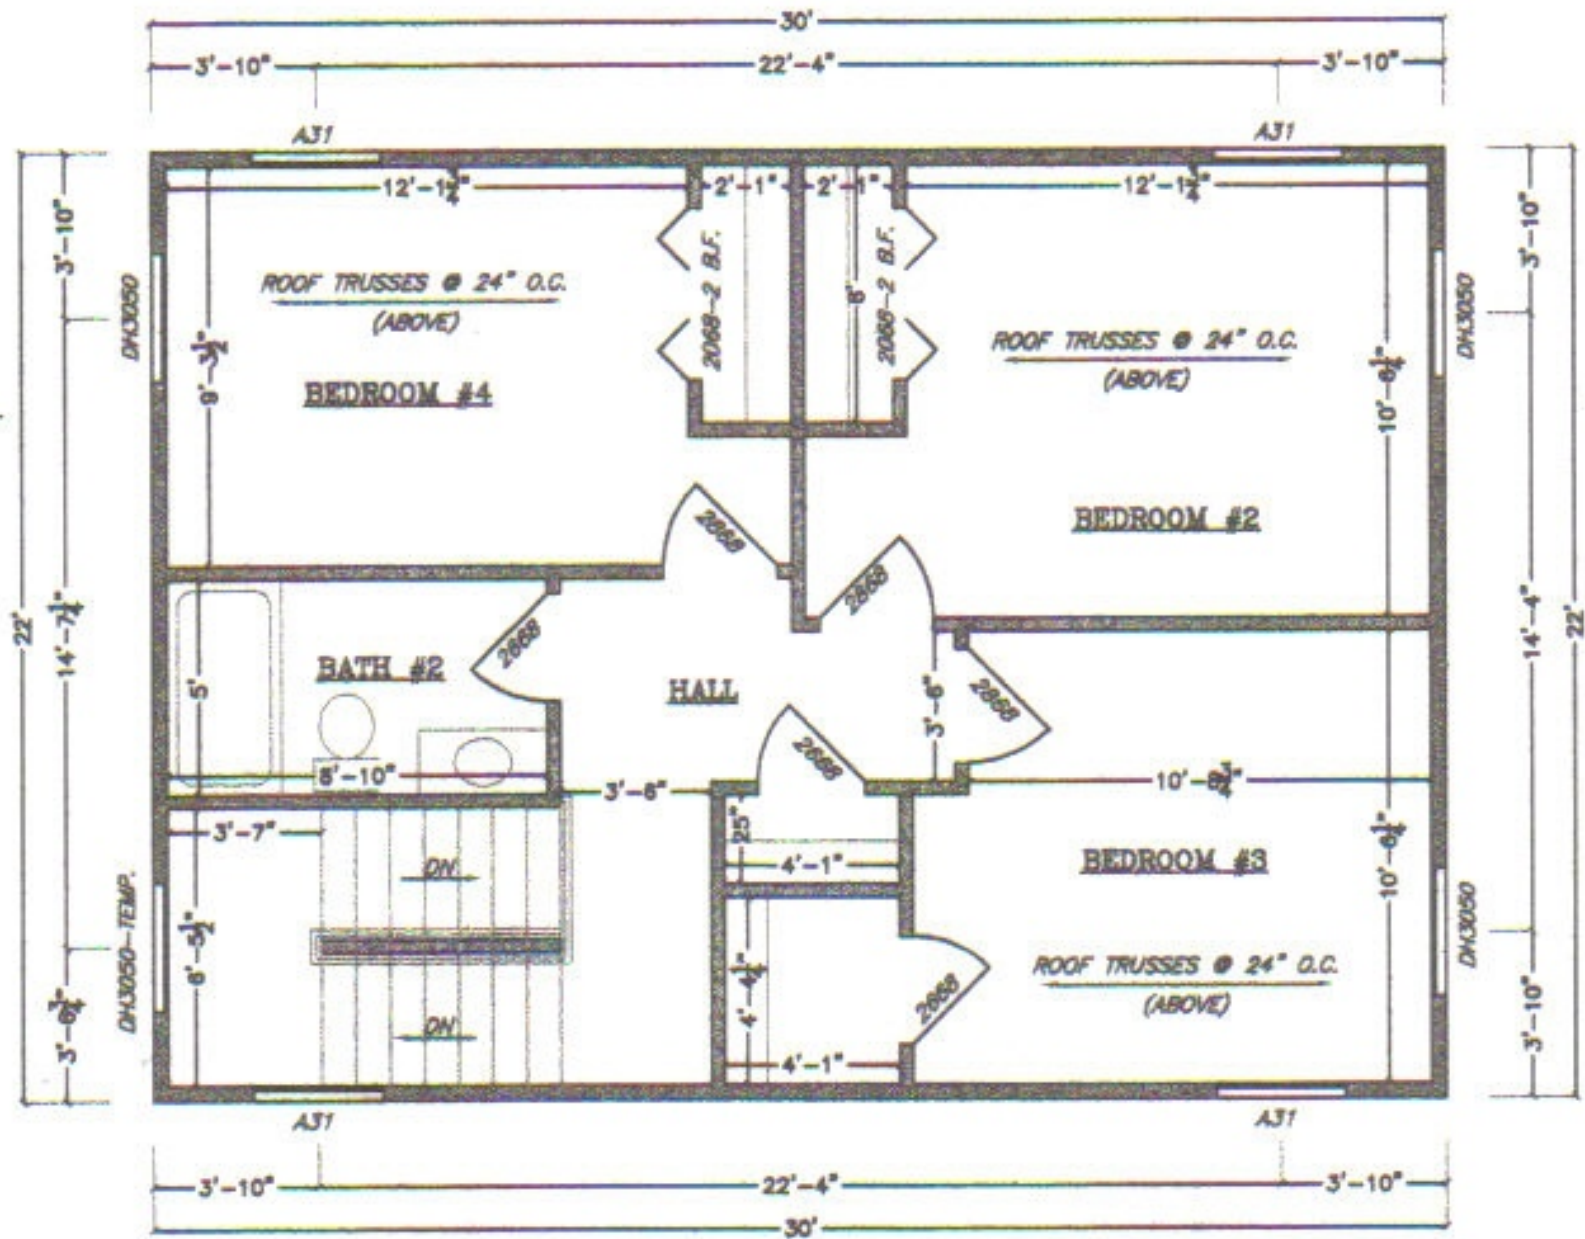

**SECOND FLOOR PLAN**

SCALE: 1/4" = 1'