


FIRST FLOOR PLAN
SCALE: 1/4" = 1'

--EXTERIOR DIMENSIONS TO EDGE OF SHEATHING
---INTERIOR DIMENSIONS TO EDGE OF STUD

AREAS:	
1ST FLOOR	1,017 SQ. FT.
2ND FLOOR	1,188 SQ. FT.
TOTAL FLOOR	2,205 SQ. FT.
+ OPEN	120 SQ. FT.
+ GARAGE	880 SQ. FT.
TOTAL ENCLOSED:	3,085 SQ. FT.

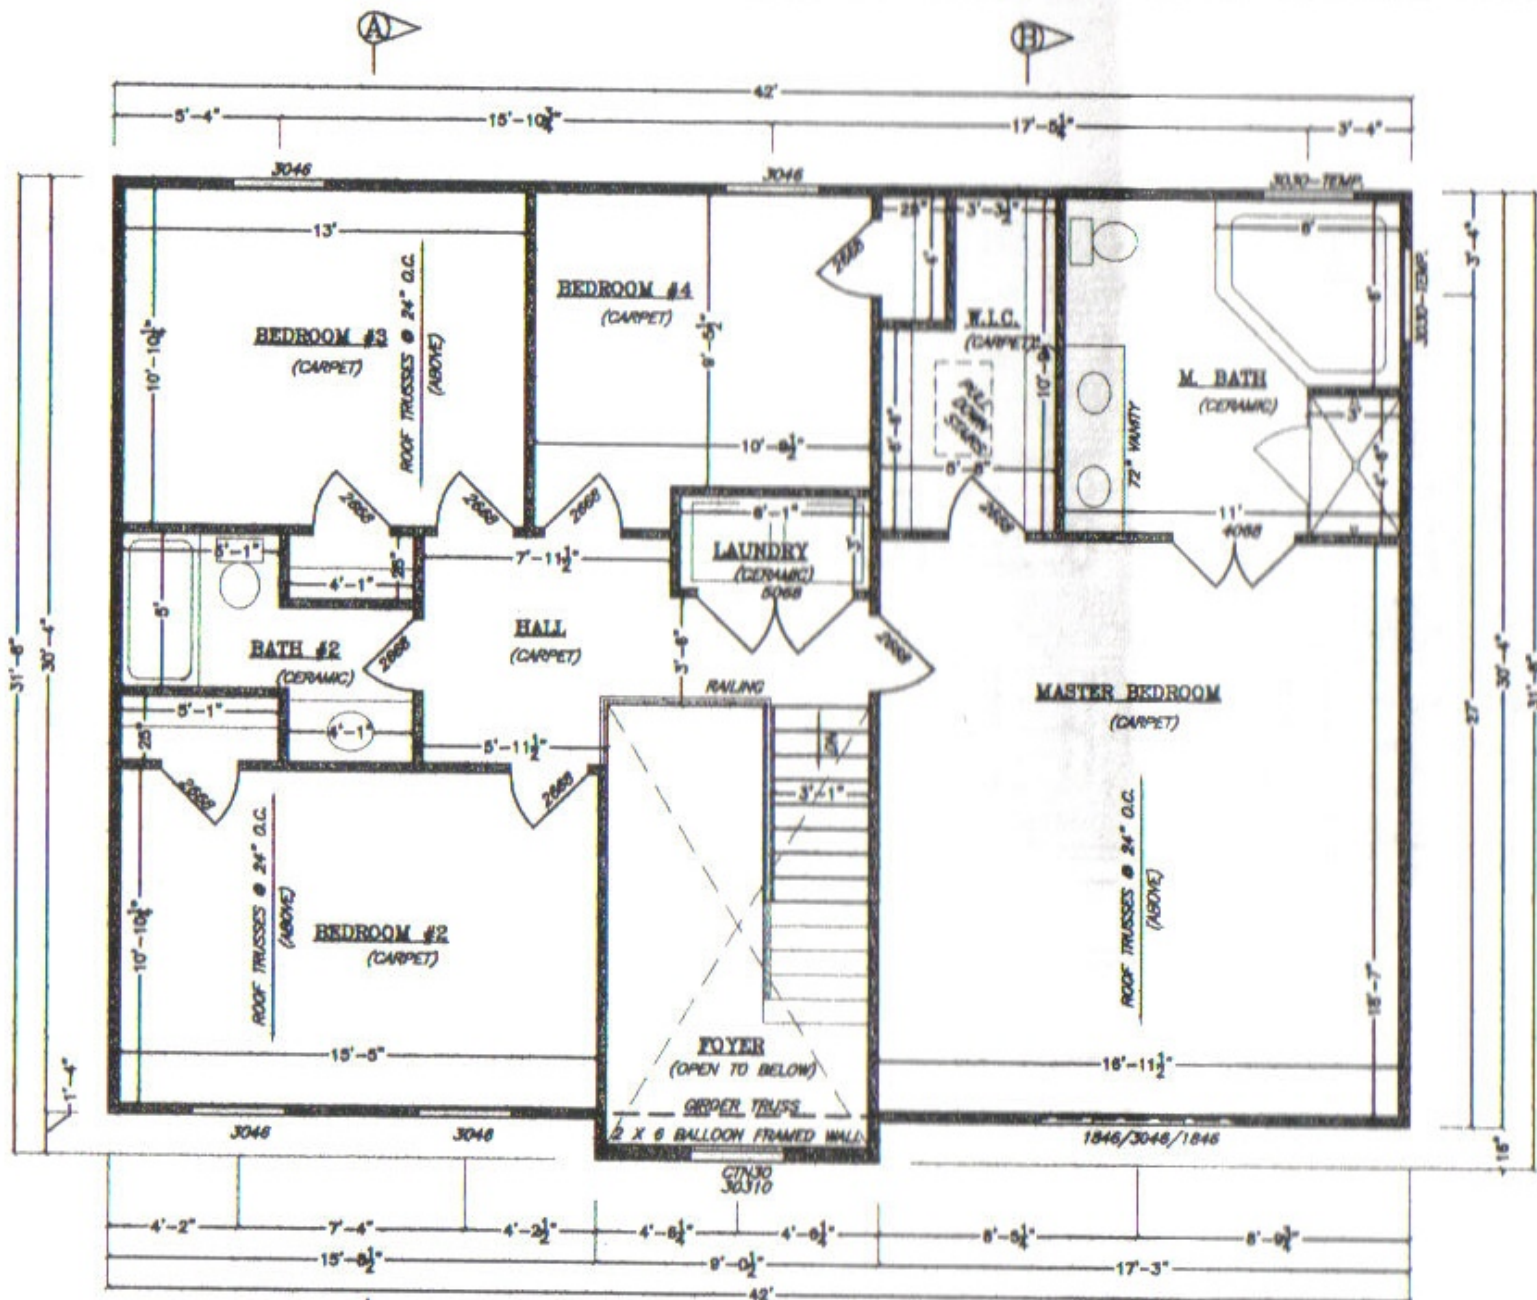

SECOND FLOOR PLAN
SCALE 1/4" = 1'

--- EXTERIOR DIMENSIONS TO EDGE OF SHEATHING
--- INTERIOR DIMENSIONS TO EDGE OF STUD