

# THE GRACE

## JENKINS BUILDERS LLC

8680 MAGNOLIA AVENUE  
PERRY HALL, MD. 21128  
410-530-5844



SHEET TITLE:

PERSPECTIVES

THE GRACE

JENKINS BUILDERS LLC  
8680 MAGNOLIA AVENUE  
PERRY HALL, MD. 21128  
410-530-5844  
mjenkinsbuilders.com

REVISIONS

4TH GENERATION  
DESIGNS &  
CONSULTING


DATE  
1/5/2018

SCALE

Scale Applicable  
on 18 x 24 Paper


SHEET

P - 1

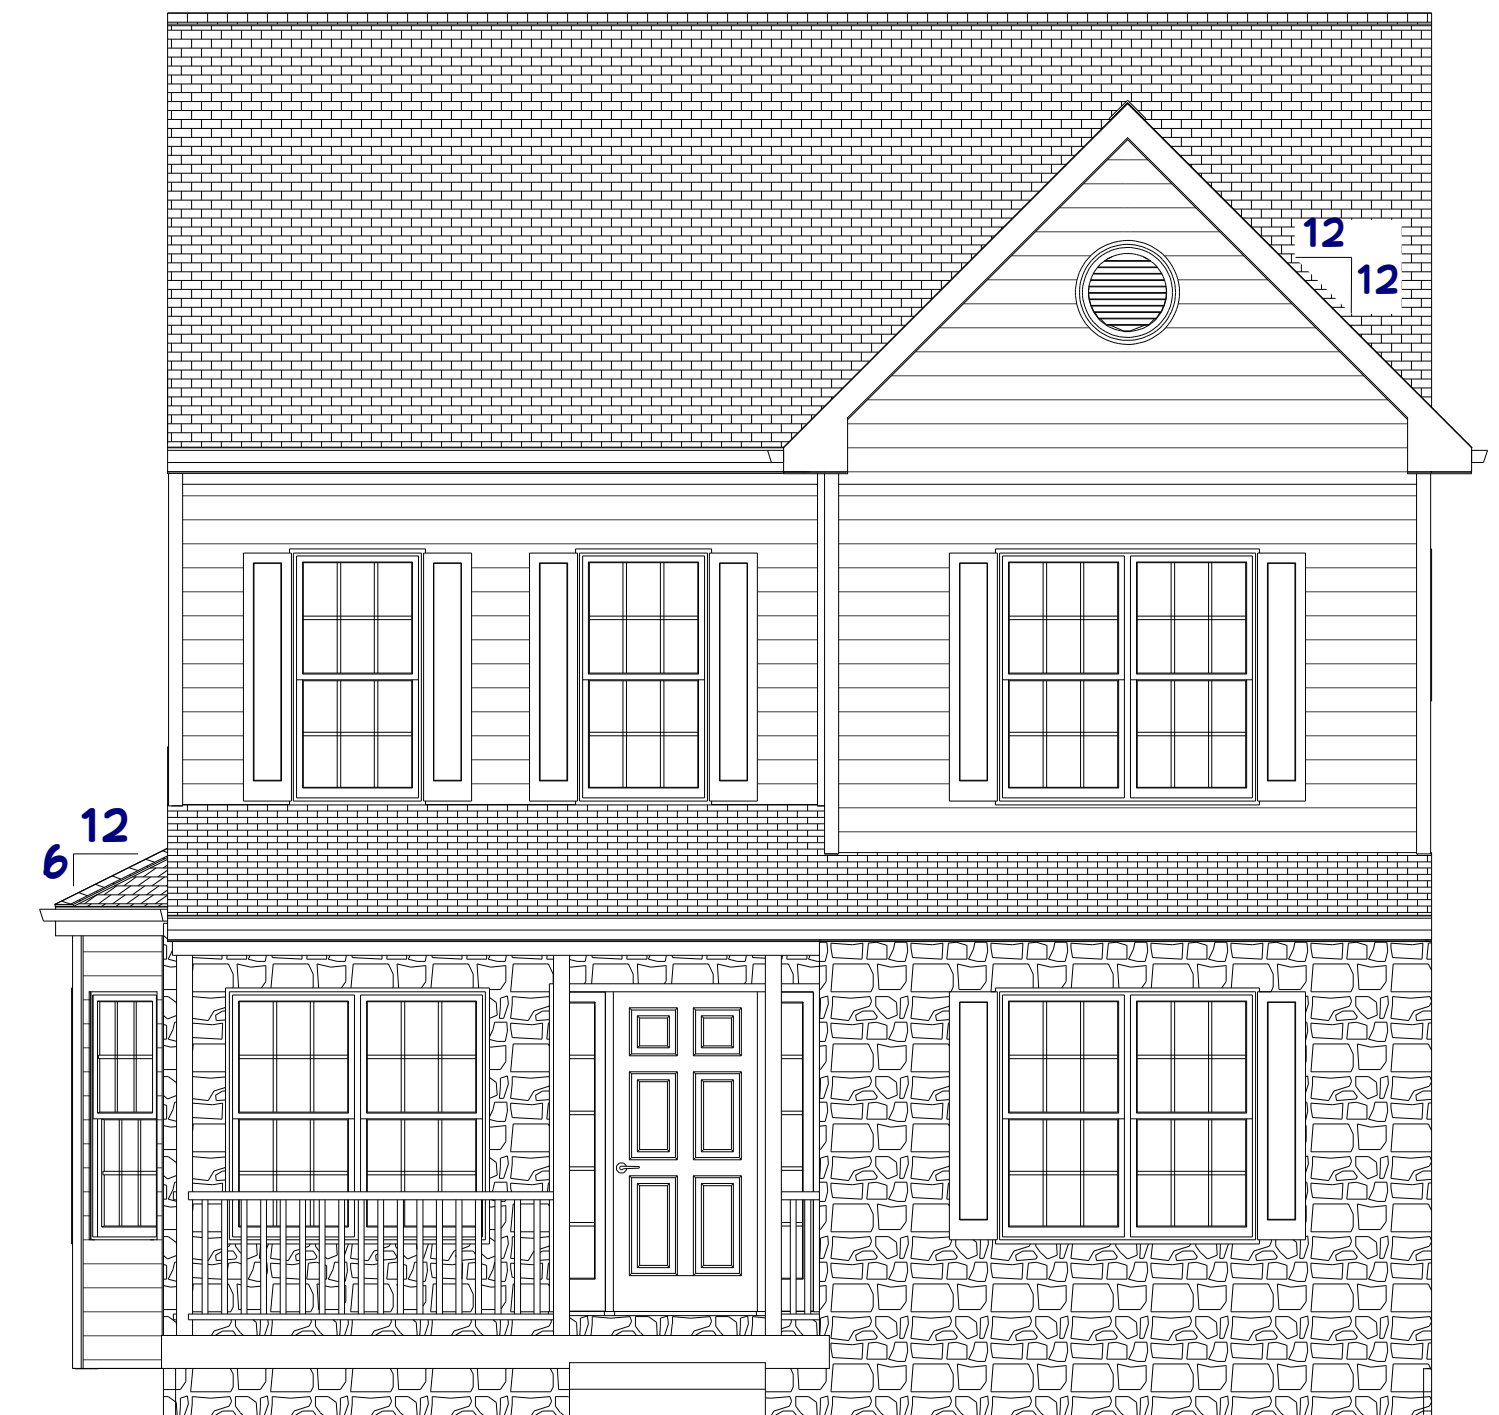

**FRONT ELEVATION**

**1ST & 2ND FLOOR WINDOW & DOOR HEIGHTS  
 BOTTOM OF HEADER HEIGHT TO  
 BE 80 INCHES ABOVE SUB-FLOOR**

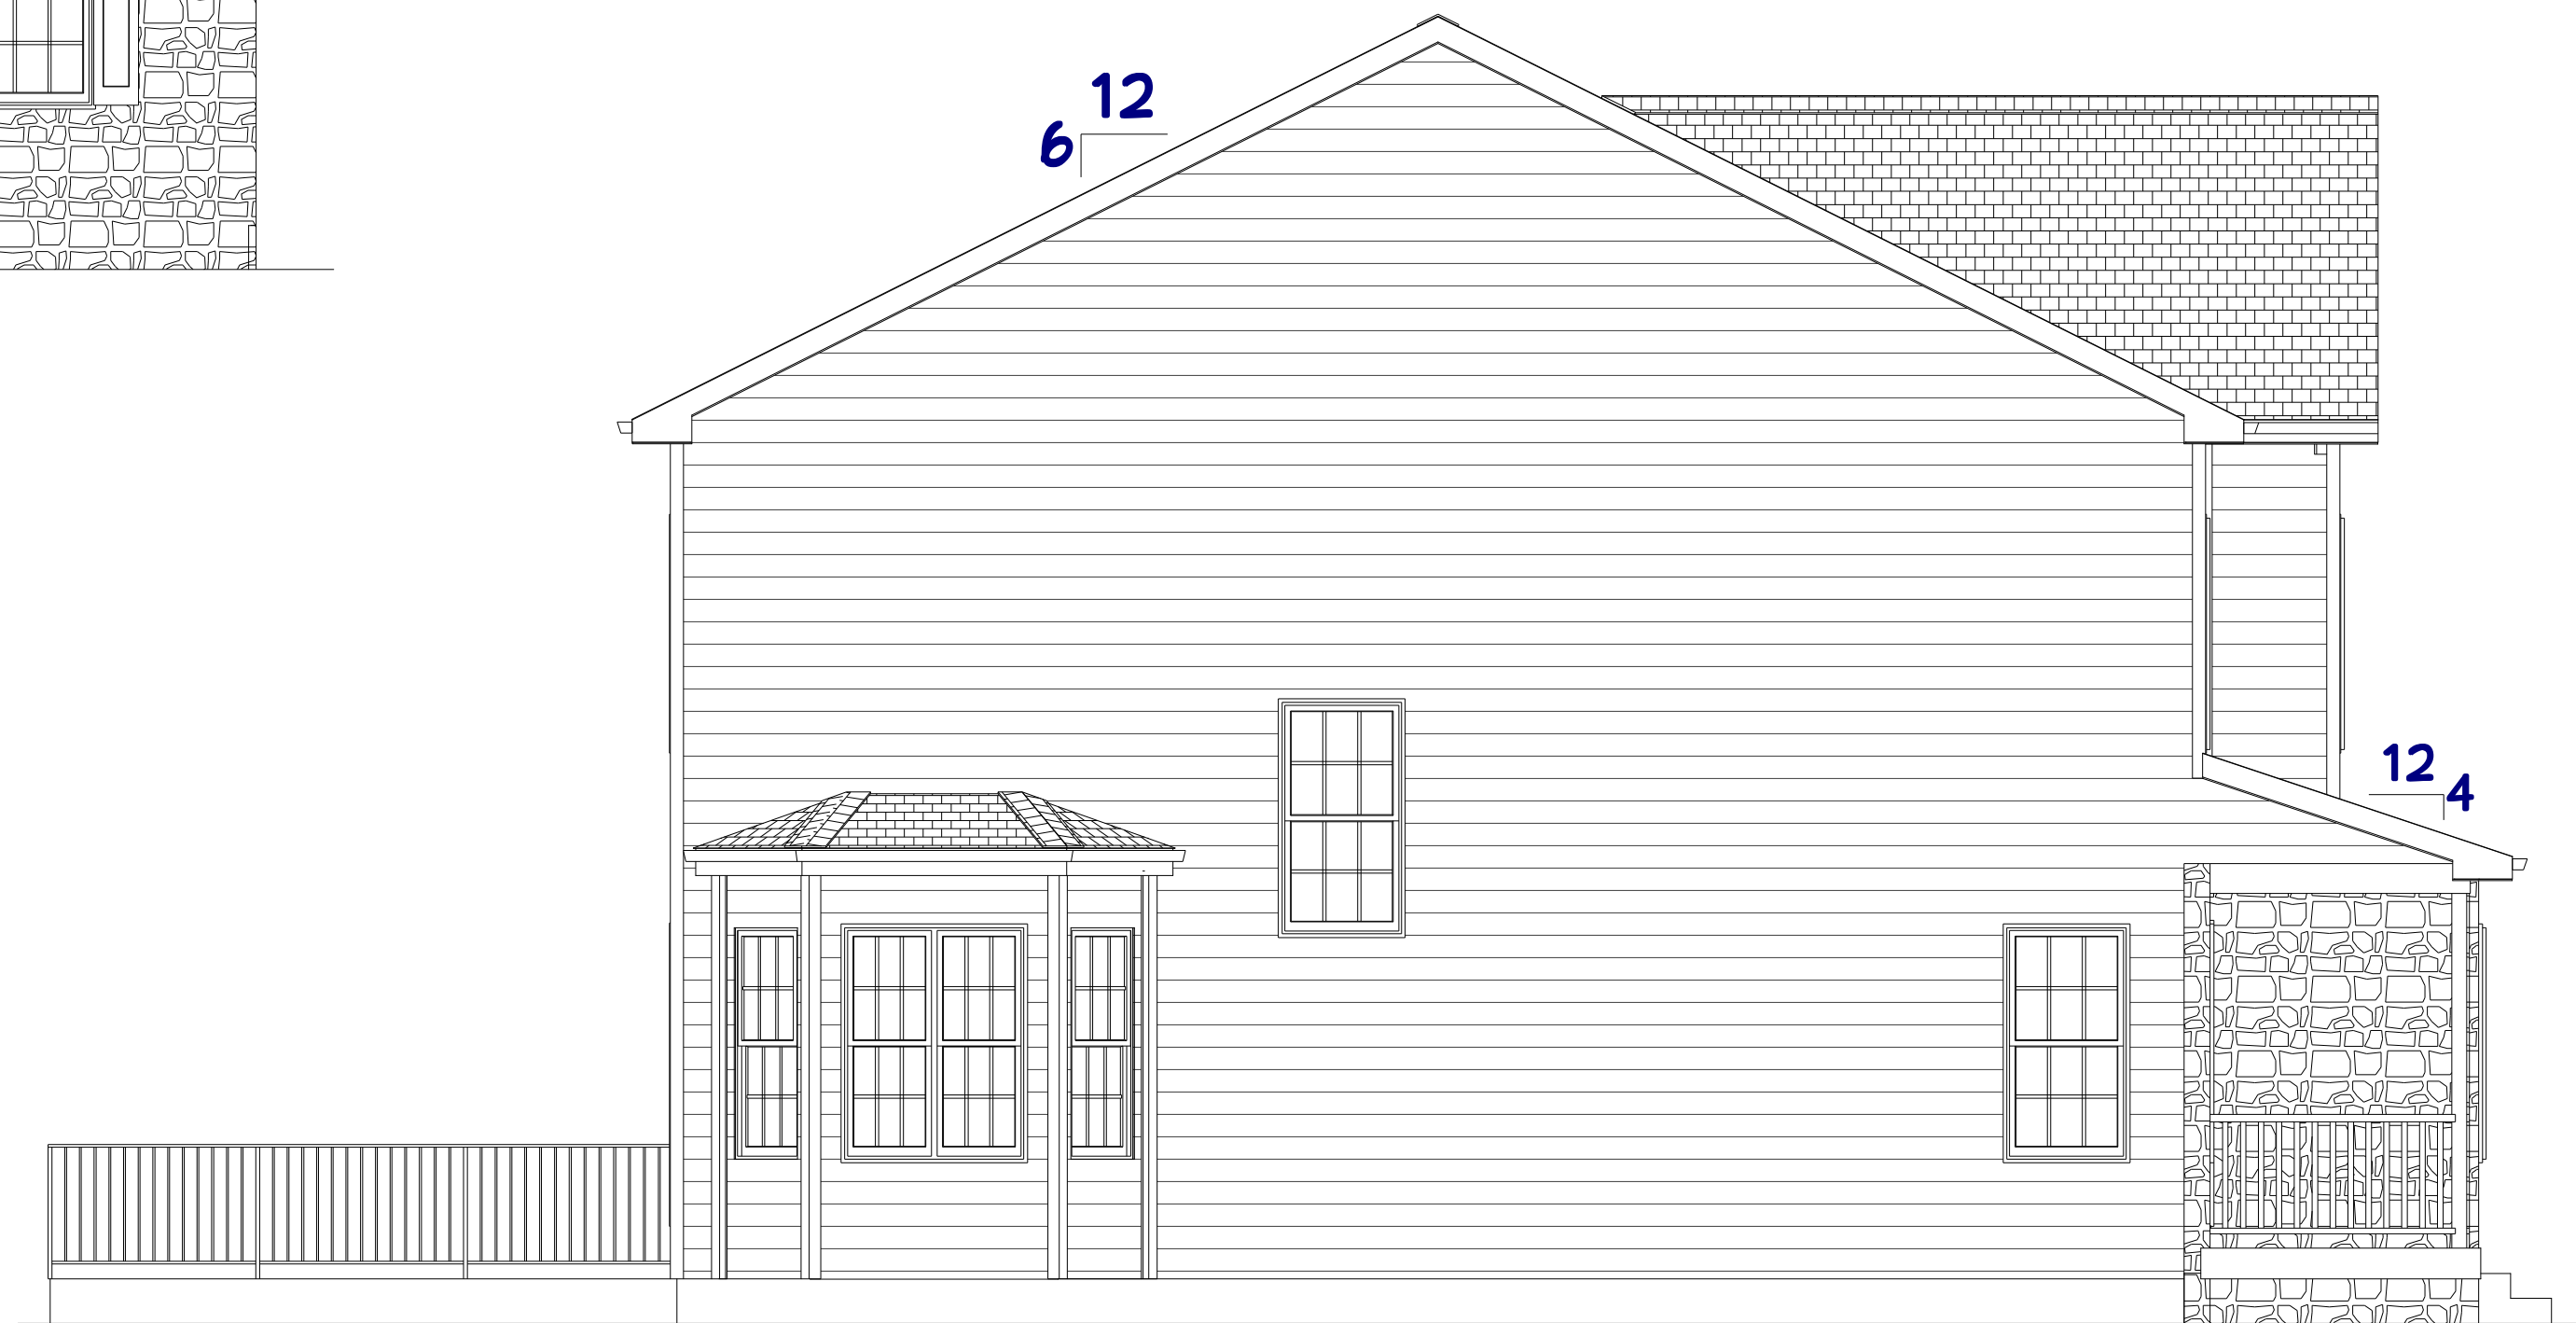

**LEFT SIDE ELEVATION**

SHEET TITLE:

**ELEVATIONS**

**THE GRACE**

**JENKINS BUILDERS LLC**  
 8680 MAGNOLIA AVENUE  
 PERRY HALL, MD. 21128  
 410-530-5844  
 mjenkinsbuilders.com

REVISIONS

**4TH GENERATION  
 DESIGNS &  
 CONSULTING**

**DATE**  
 1/5/2018

**SCALE**

**1/4" = 1'**

Scale Applicable  
 on 18 x 24 Paper

**SHEET**

**A - 3**