

THE PENWOOD

JENKINS BUILDERS LLC

8680 MAGNOLIA AVENUE
PERRY HALL, MD. 21128
410-530-5844



SHEET TITLE:

PERSPECTIVES

THE PENWOOD

JENKINS BUILDERS LLC
8680 MAGNOLIA AVENUE
PERRY HALL, MD. 21128
410-530-5844
mjenkinsbuilders.com

REVISIONS

4TH GENERATION
DESIGNS &
CONSULTING


DATE
1/17/2018

SCALE


Scale Applicable
on 18 x 24 Paper

SHEET

P - 1

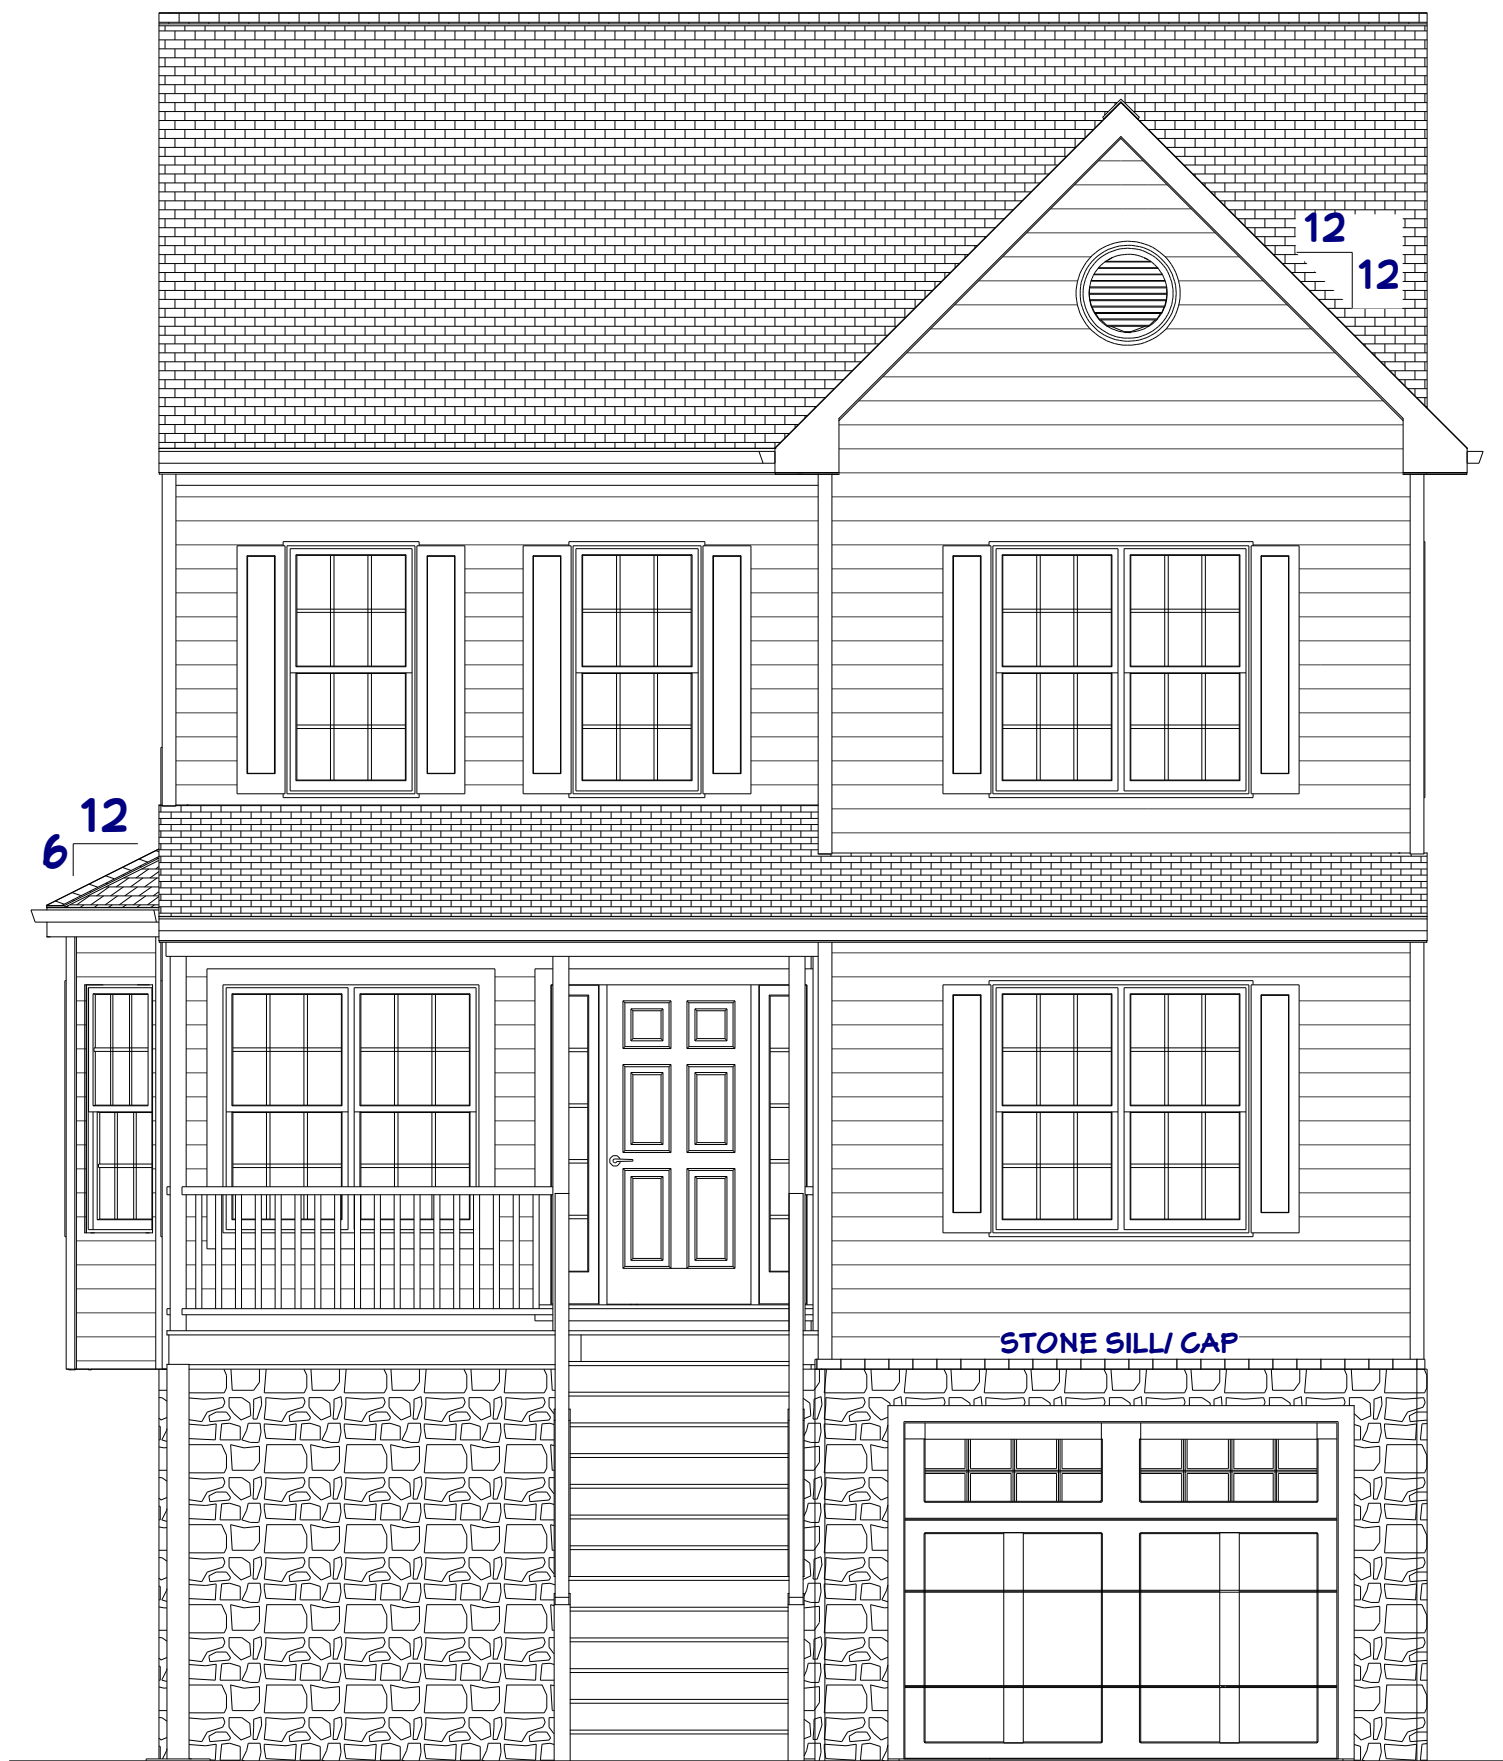

FRONT ELEVATION

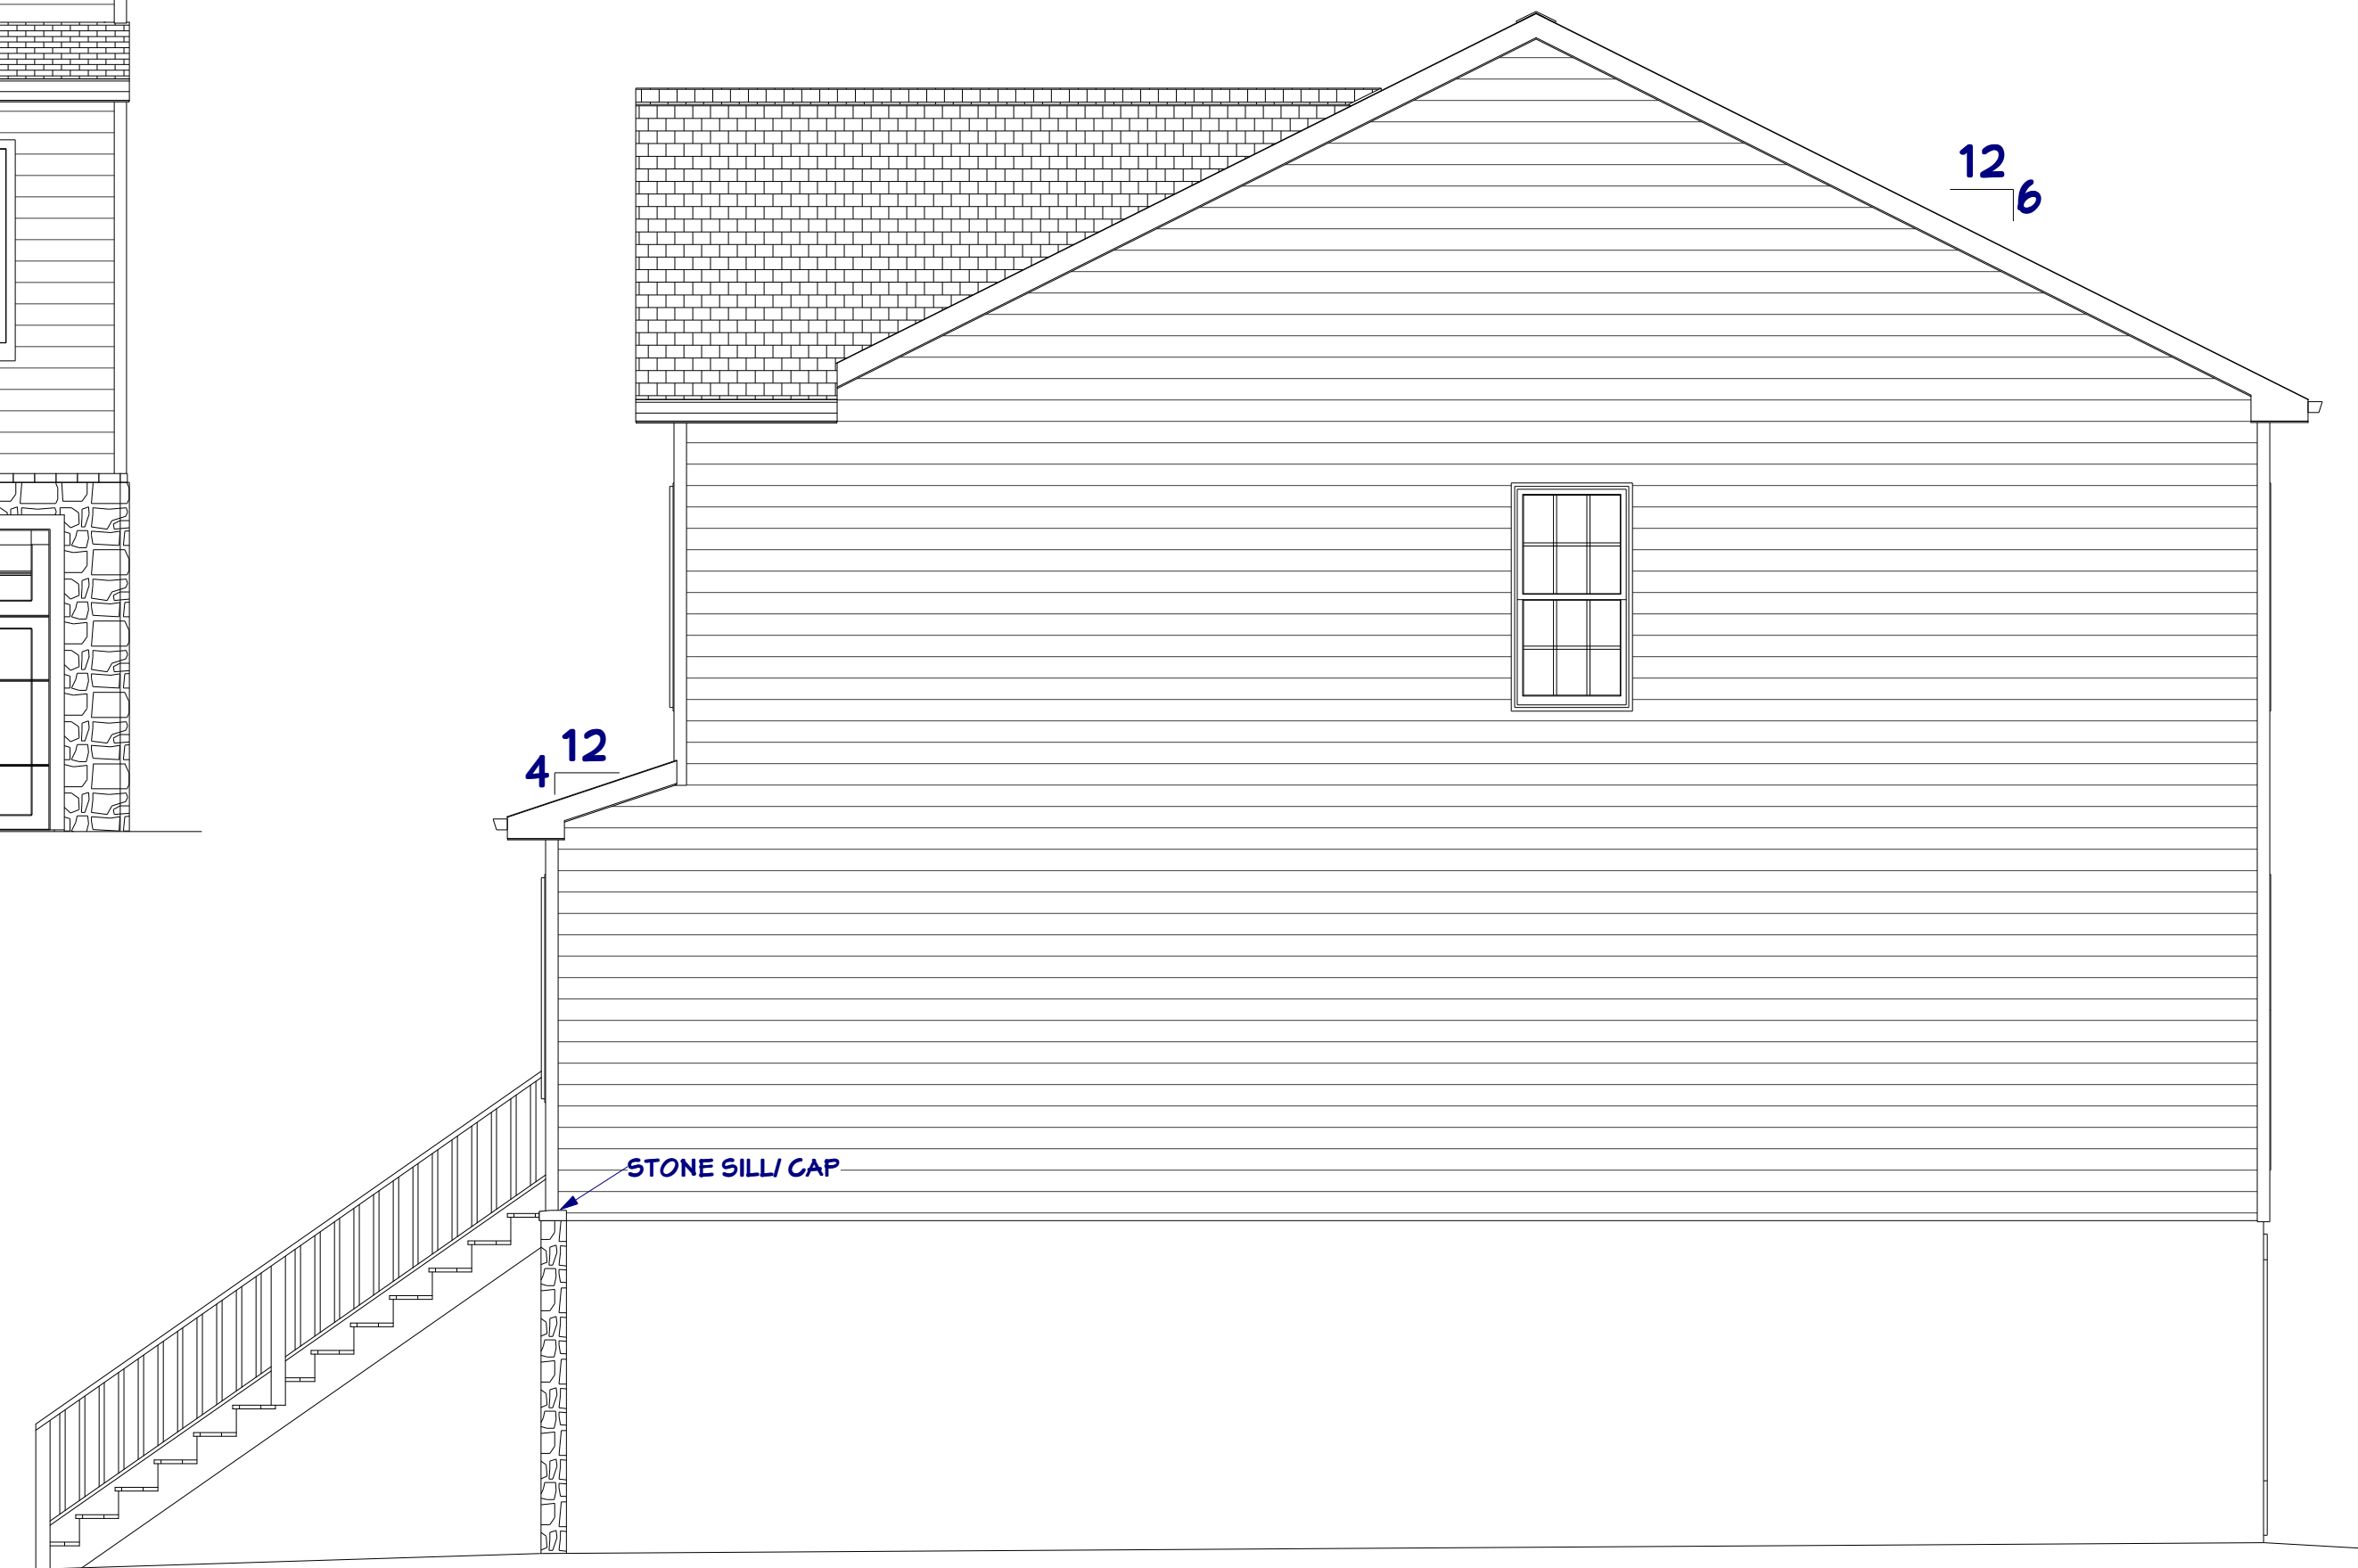

RIGHT SIDE ELEVATION

SHEET TITLE:

ELEVATIONS

THE PENWOOD

JENKINS BUILDERS LLC
 8680 MAGNOLIA AVENUE
 PERRY HALL, MD, 21128
 410-530-5844
 mjenkinsbuilders.com

REVISIONS

4TH GENERATION
 DESIGNS &
 CONSULTING


DATE
 1/17/2018

SCALE

1/4" = 1'
 Scale Applicable
 on 18 x 24 Paper

SHEET

A - 3

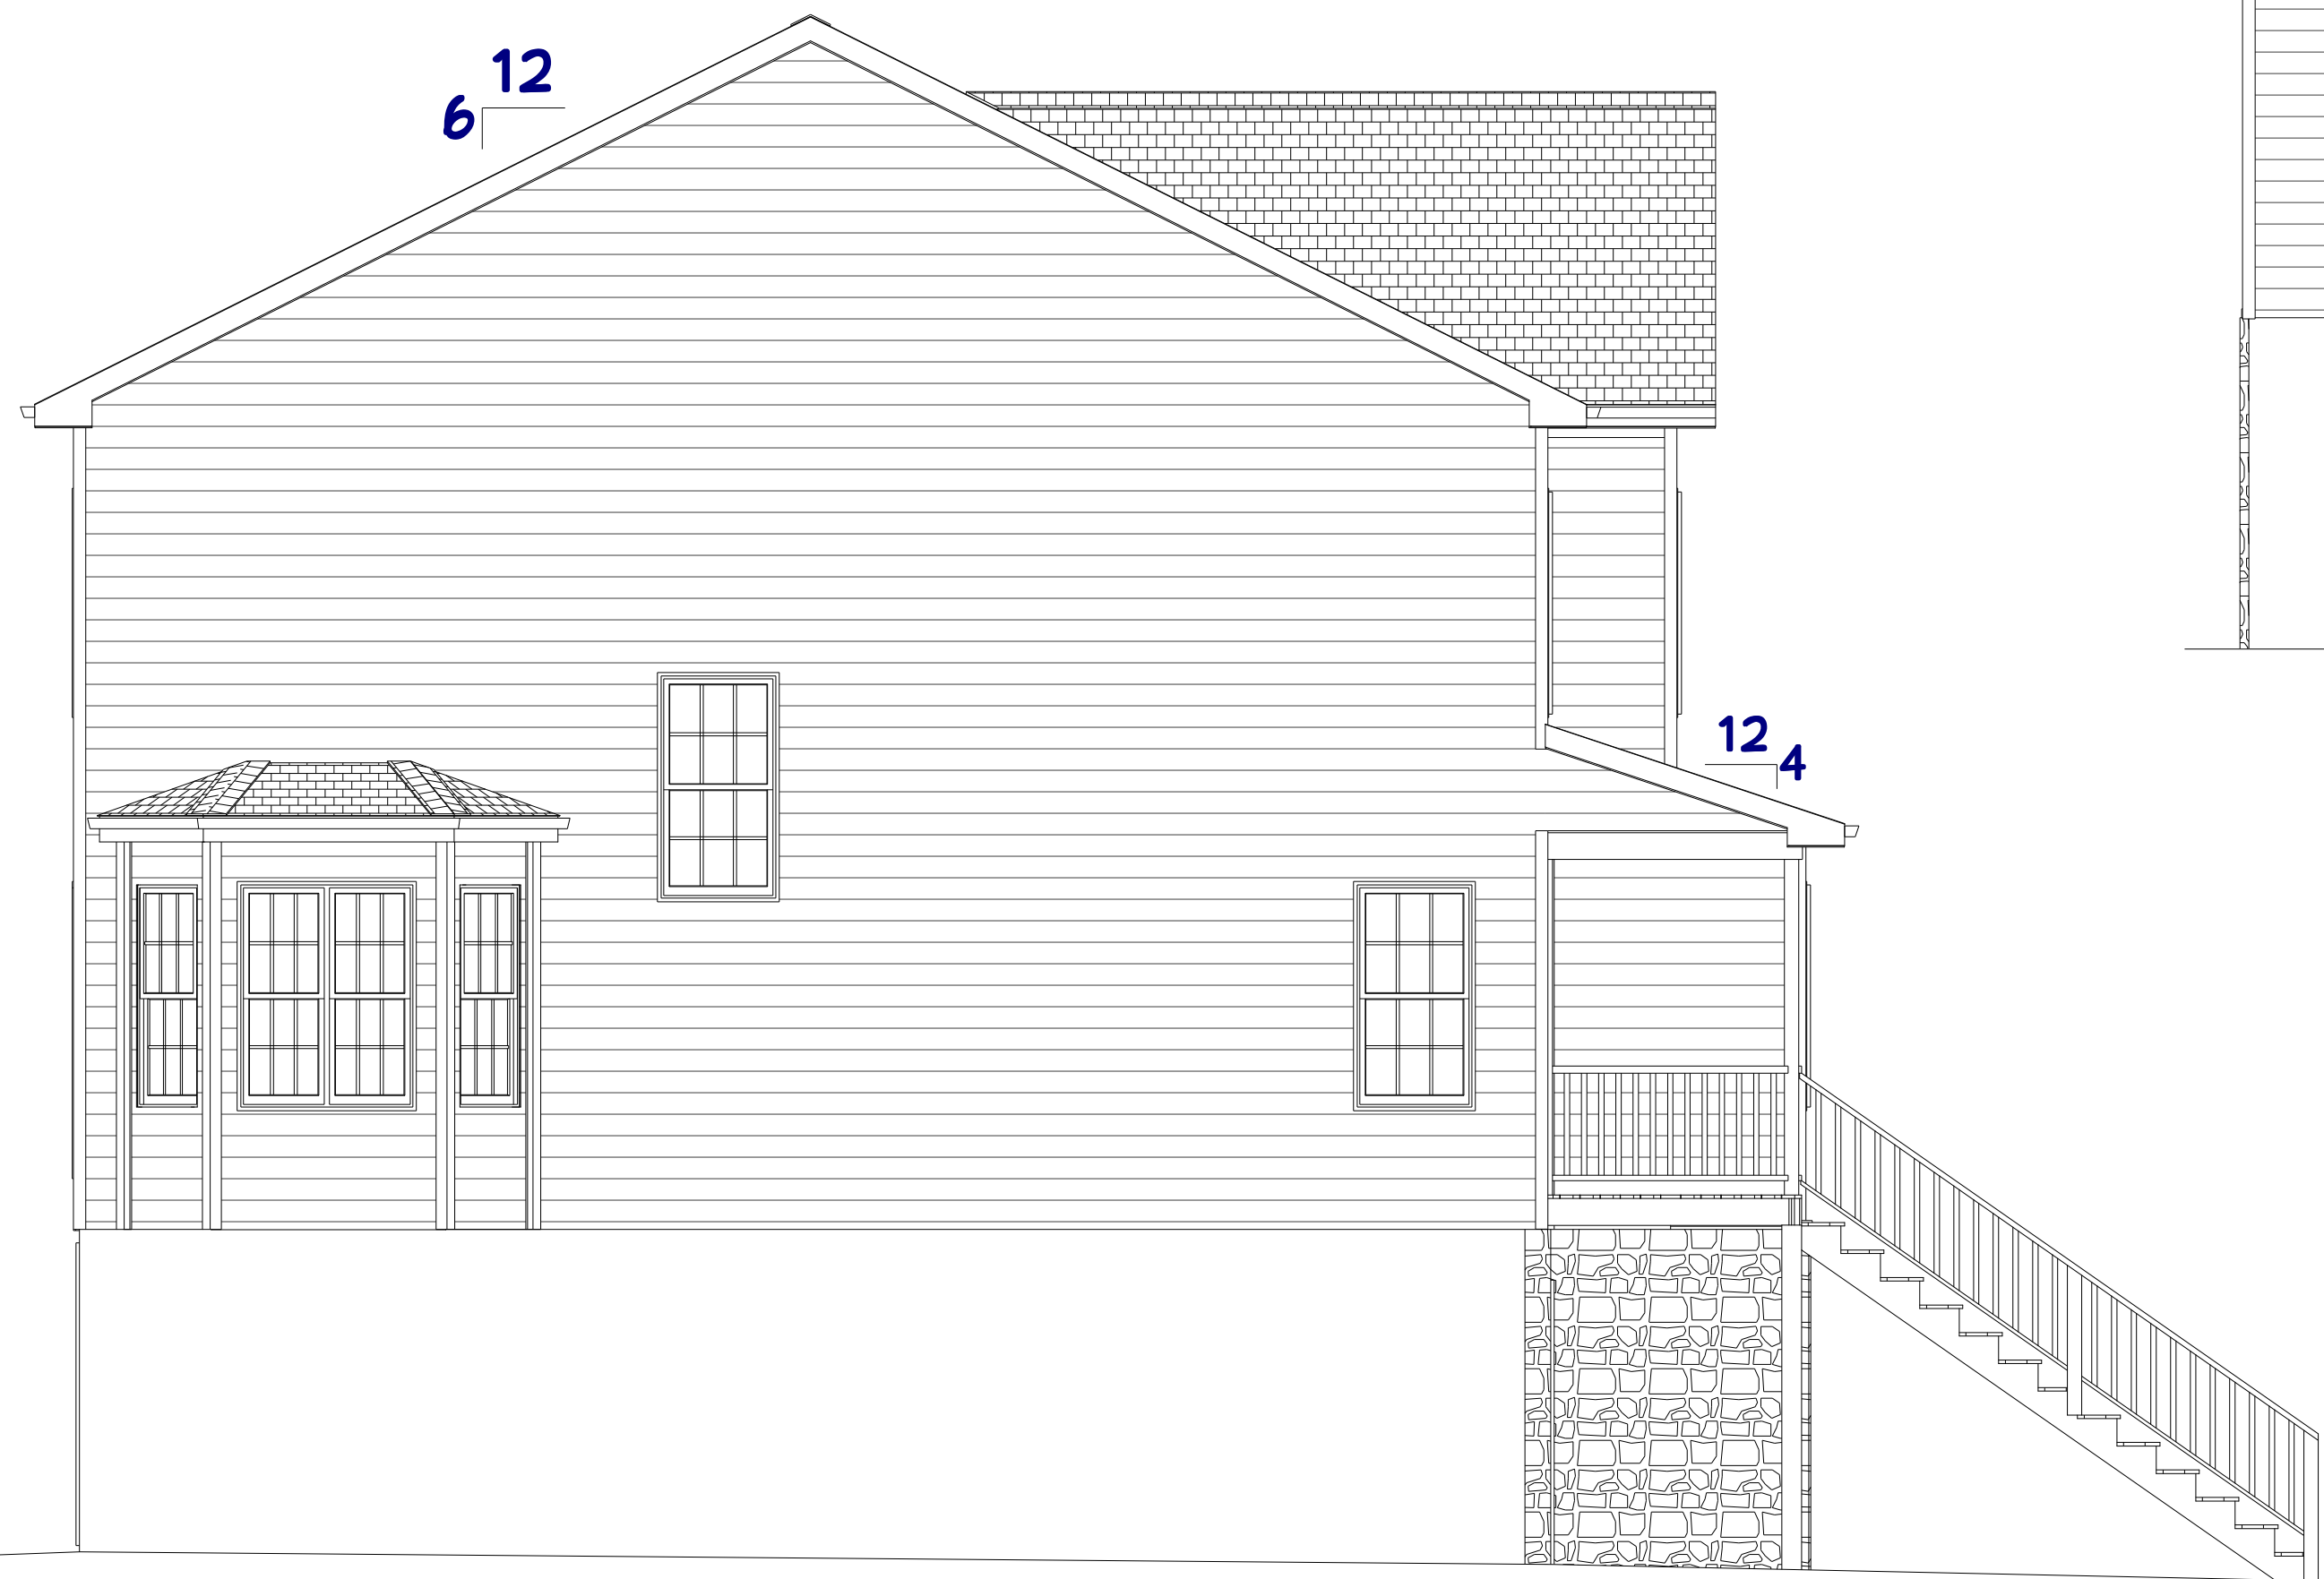

LEFT SIDE ELEVATION



REAR ELEVATION

SHEET TITLE:

ELEVATIONS

THE PENWOOD

JENKINS BUILDERS LLC
 8680 MAGNOLIA AVENUE
 PERRY HALL, MD, 21128
 410-530-5844
 mjenkinsbuilders.com

REVISIONS

4TH GENERATION
 DESIGNS &
 CONSULTING

DATE
 1/17/2018

SCALE

1/4" = 1'

Scale Applicable
 on 18 x 24 Paper

SHEET

A - 4